


① 02 SECOND FLOOR FINISH FLOOR
1/4" = 1'-0"

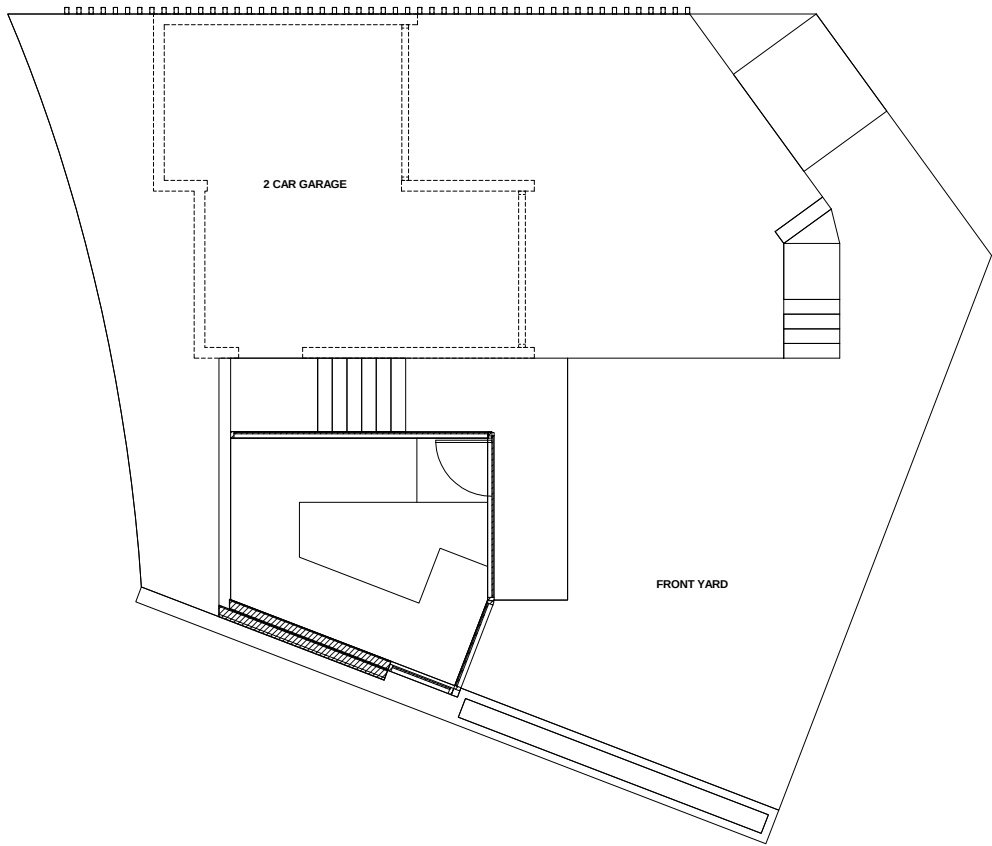

SHEET TITLE: **TITLE SHEET**
NEW RESIDENCE AND 2ND DWELLING REMODEL FOR:
CHARLES KOTLIAR
1632 NORTH MOUNTCREST AVENUE
LOS ANGELES, CA 90069

JOB NO: 2014.62.03
DATE: 08.17.2015
DRAWN BY: I.R.
APPROVED BY: I.R.

SHEET NO:

A 2.2

DESIGN:
IGNACIO RODRIGUEZ
DESIGN CONSULTANTS
18012 OLSBORN ST.
NORTHridge, CA 91325
Ph: 818.678.9714 Fax: 855.375.5218
Email: ignacio@ignaciordrignuez.com

BID SET - NOT FOR CONSTRUCTION

SUBMITTAL DATES:
OWNER:
PLAN CHECK:
O.T.B.:

R	1			4
E	2			5
S	3			6
N	NO.	DATE	NO.	DATE