


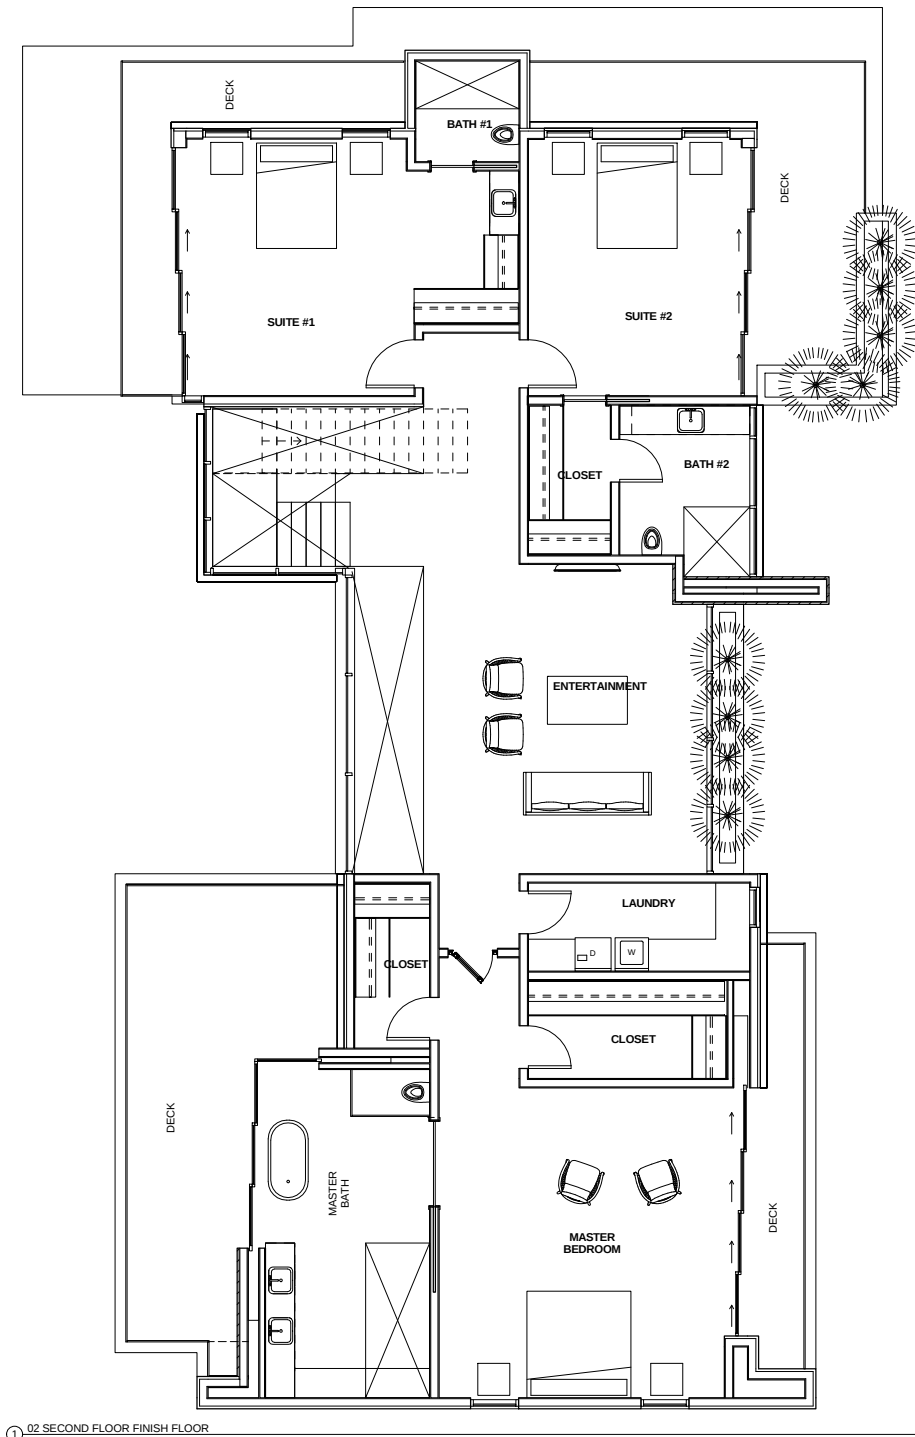

① 02 SECOND FLOOR FINISH FLOOR  
1/4" = 1'-0"

| SUBMITTAL DATES: |             |         | R E V I S I O N S |     |     |
|------------------|-------------|---------|-------------------|-----|-----|
| OWNER:           | PLAN CHECK: | Q.T.B.: | 1                 | 2   | 3   |
| DATE             | DATE        | DATE    | NO.               | NO. | NO. |
|                  |             |         | 4                 | 5   | 6   |
|                  |             |         |                   |     |     |
|                  |             |         |                   |     |     |

| SHEET TITLE:   | BID SET - NOT FOR CONSTRUCTION   |
|---|---|
| NEW RESIDENCE AND 2ND DWELLING REMODEL FOR:<br><b>CHARLES KOTLIAR</b><br>1240 SIERRA ALTA WAY<br>LOS ANGELES, CA 90069 | DESIGN:<br><b>IGNACIO RODRIGUEZ</b><br>DESIGN CONSULTANTS<br>18012 ORSON ST.<br>NORTHridge, CA 91325<br>Ph: 818.678.9714 Fax: 855.375.5218<br>Email: ignacio@ignaciordiazrui.com |

|              |            |
|--------------|------------|
| JOB NO:      | 2014.70.01 |
| DATE:        | 07.24.2015 |
| DRAWN BY:    | I.R.       |
| APPROVED BY: | I.R.       |

SHEET NO:  
**A 2.2**